
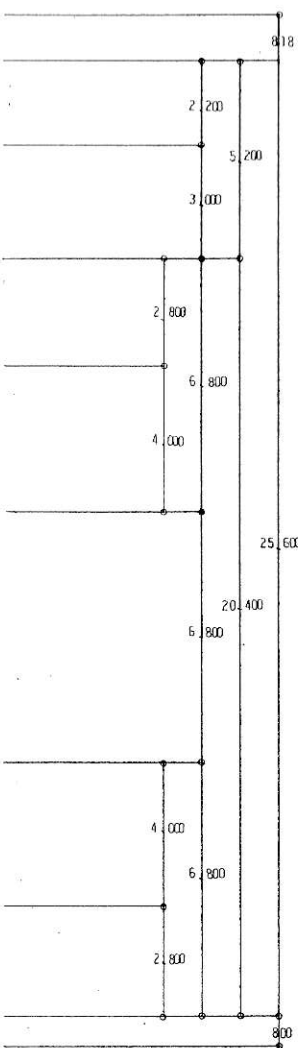


8.000
道路幅員

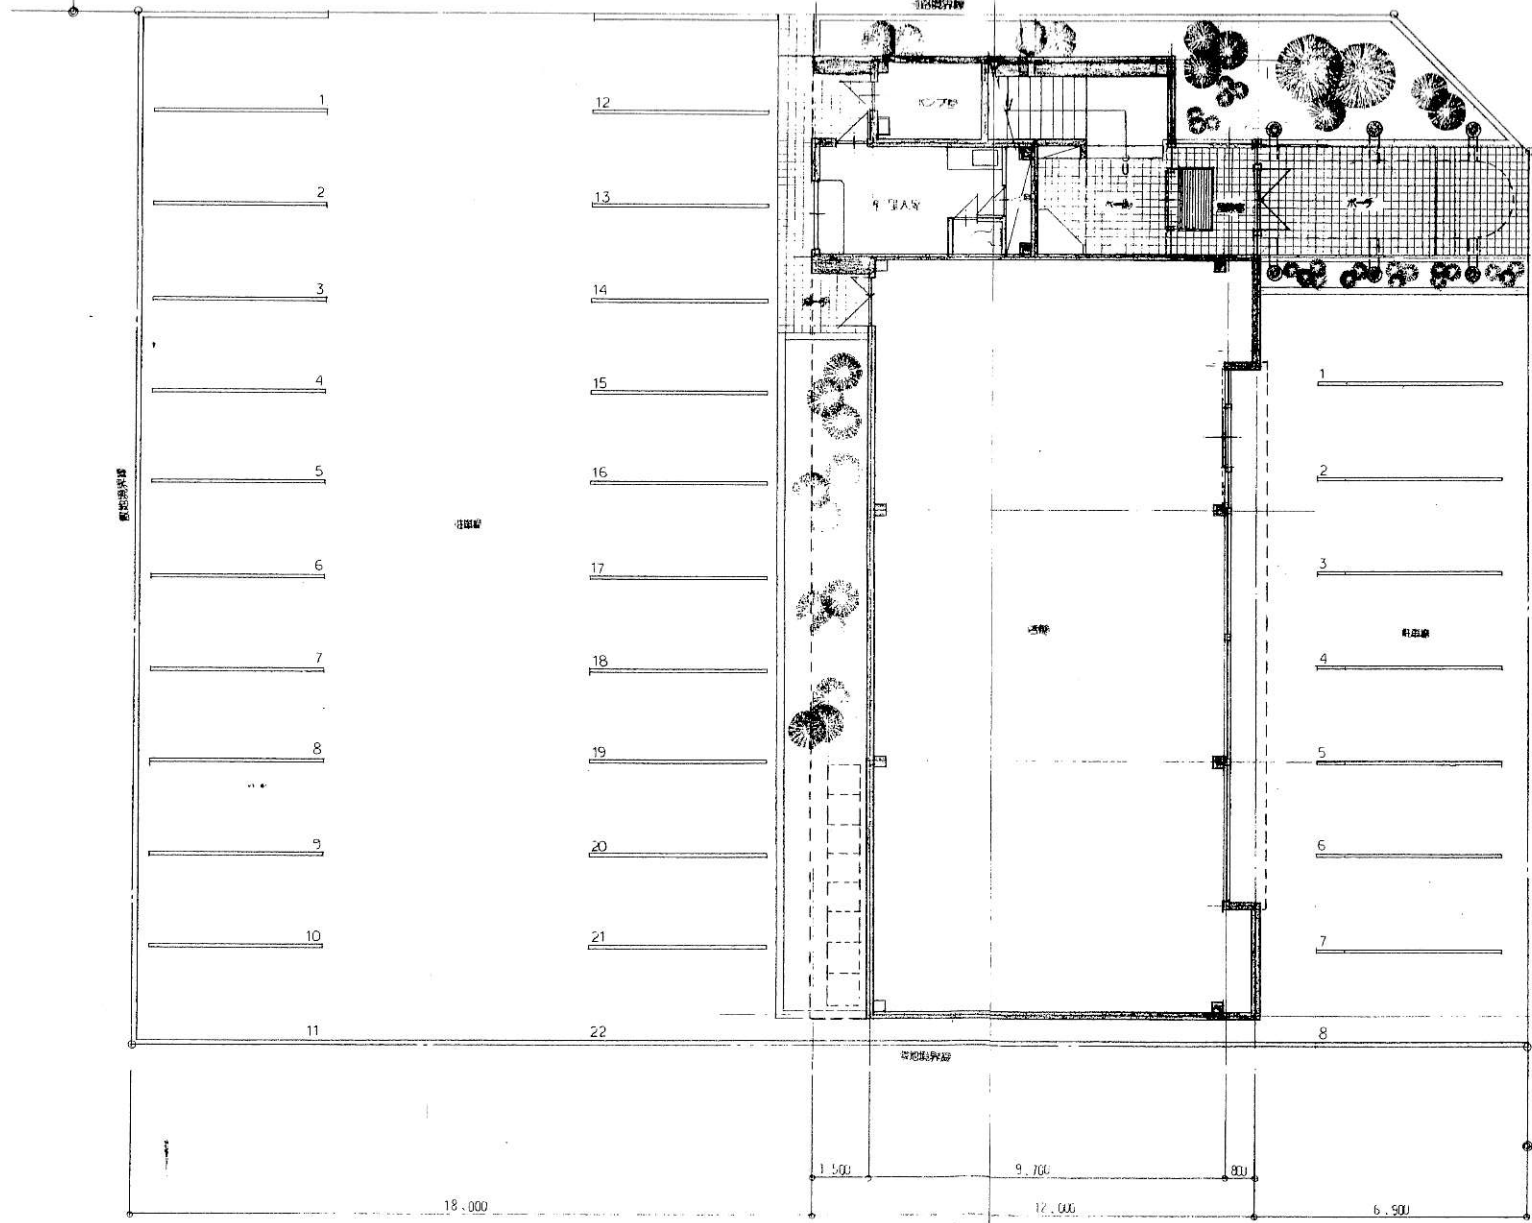

25.000
道路幅員